



NEW HEAP LEACH PAD No. 4

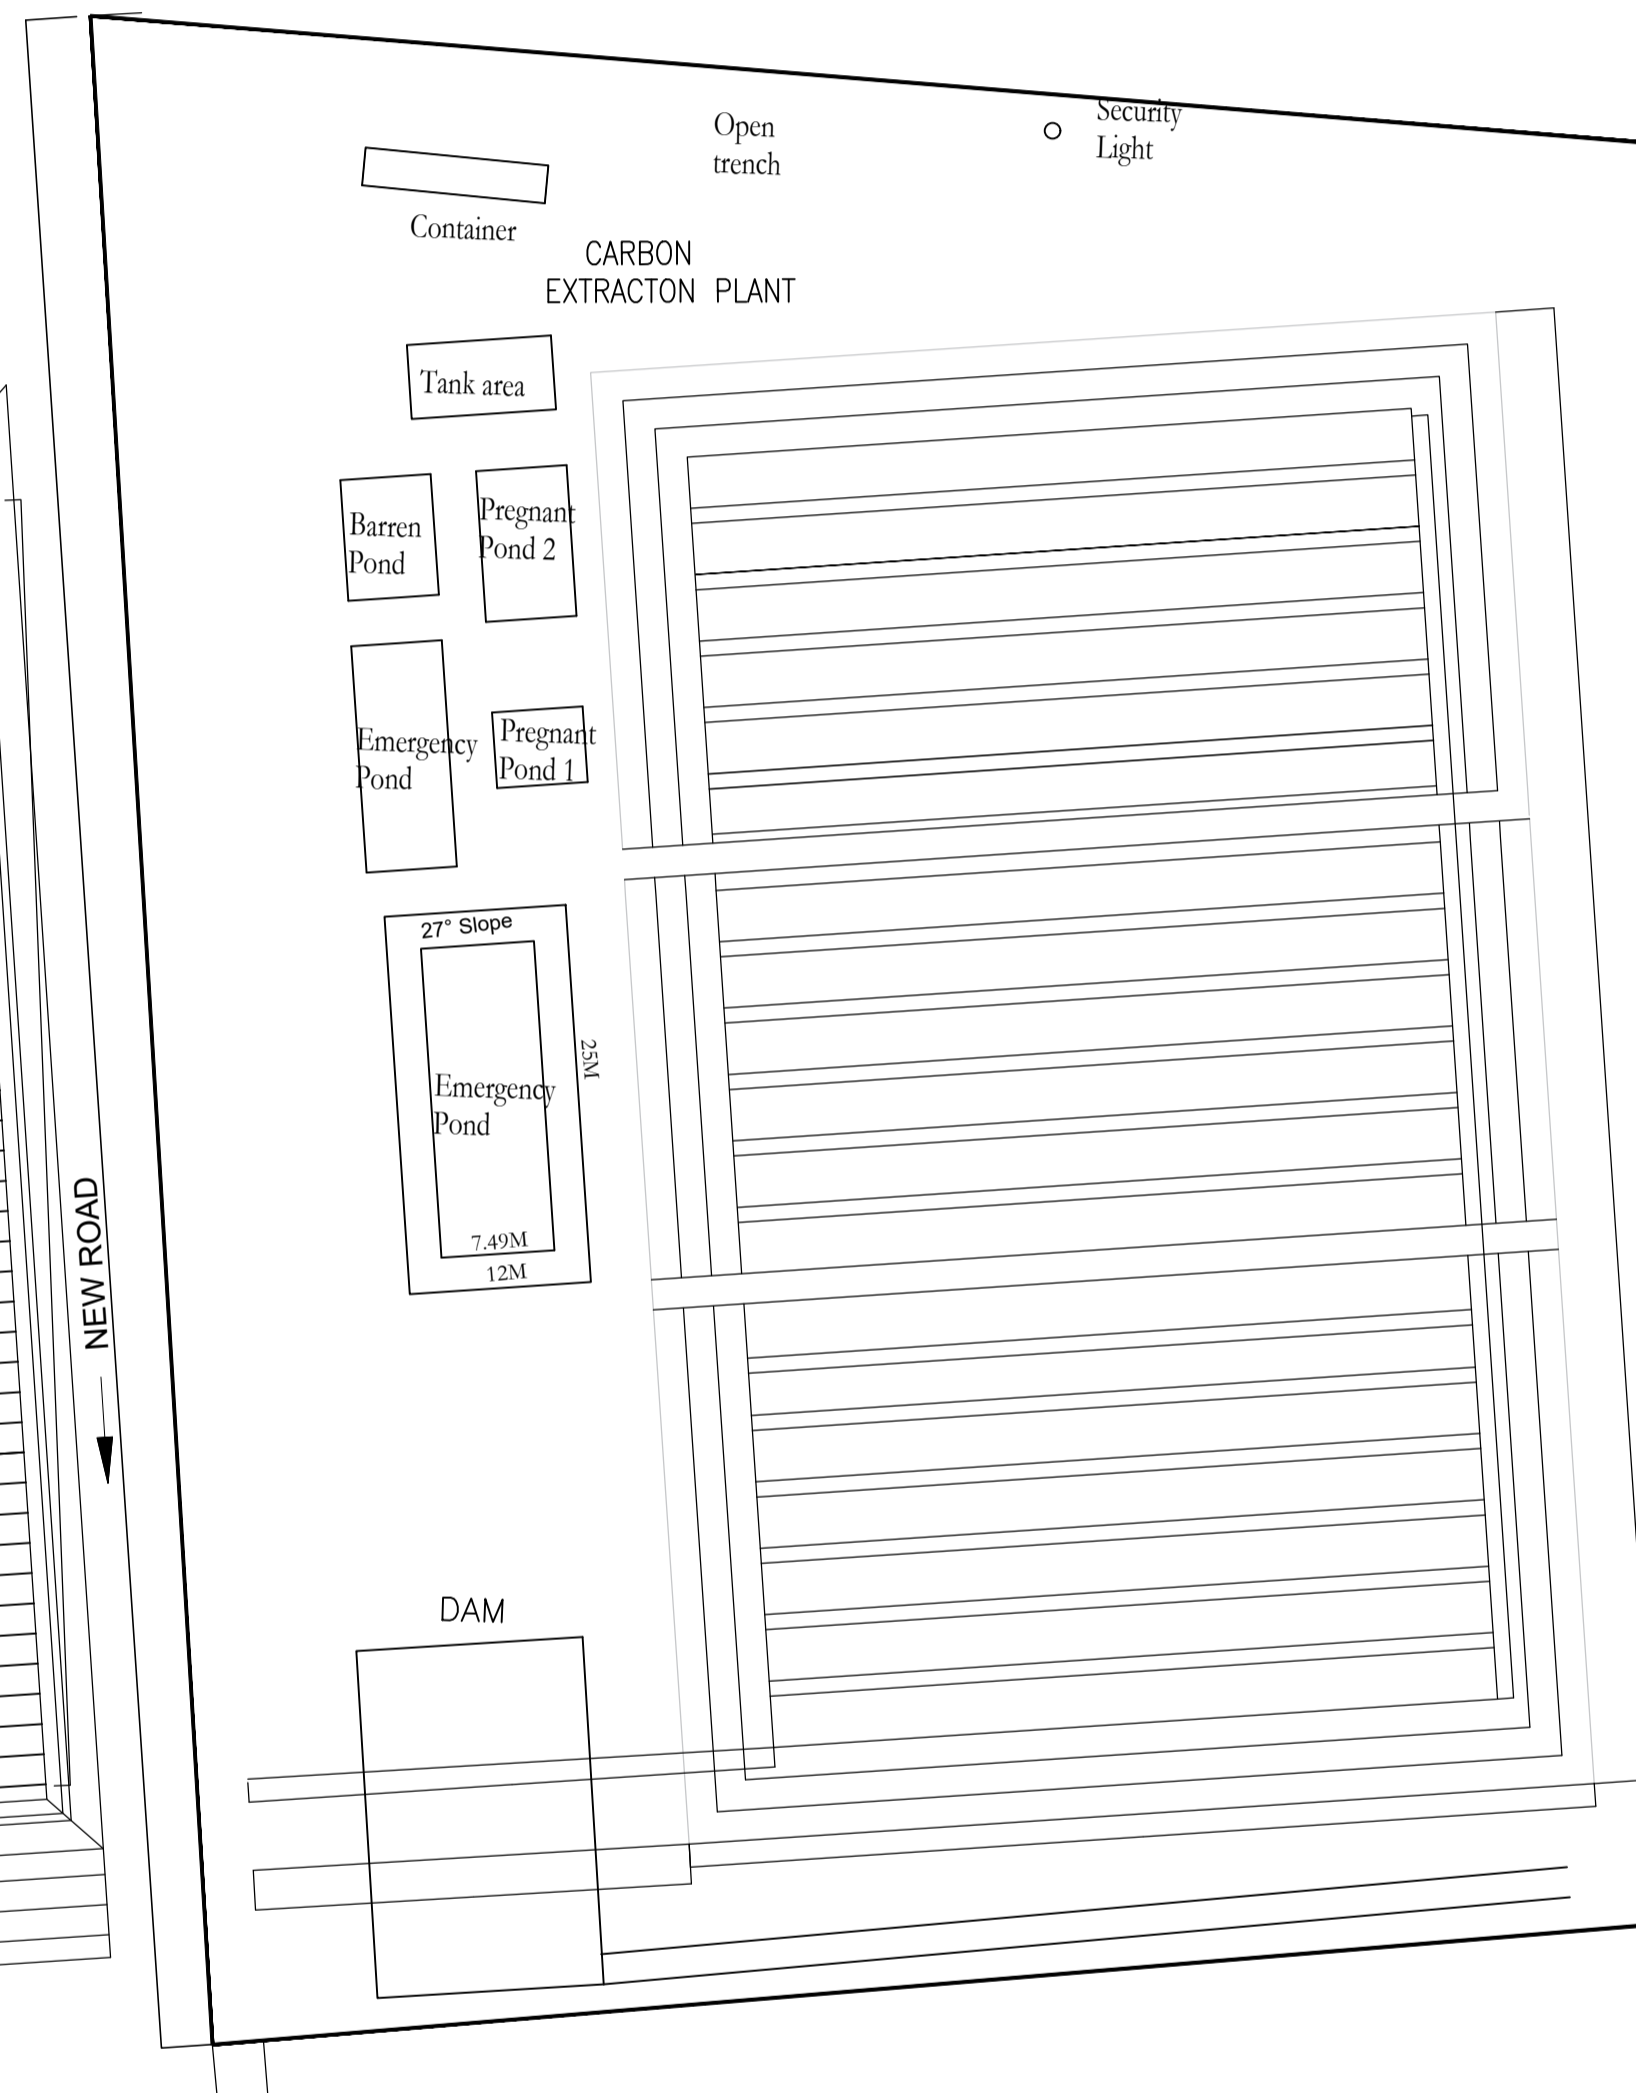

EXISTING HEAP LEACH PADS No. 1, 2, & 3

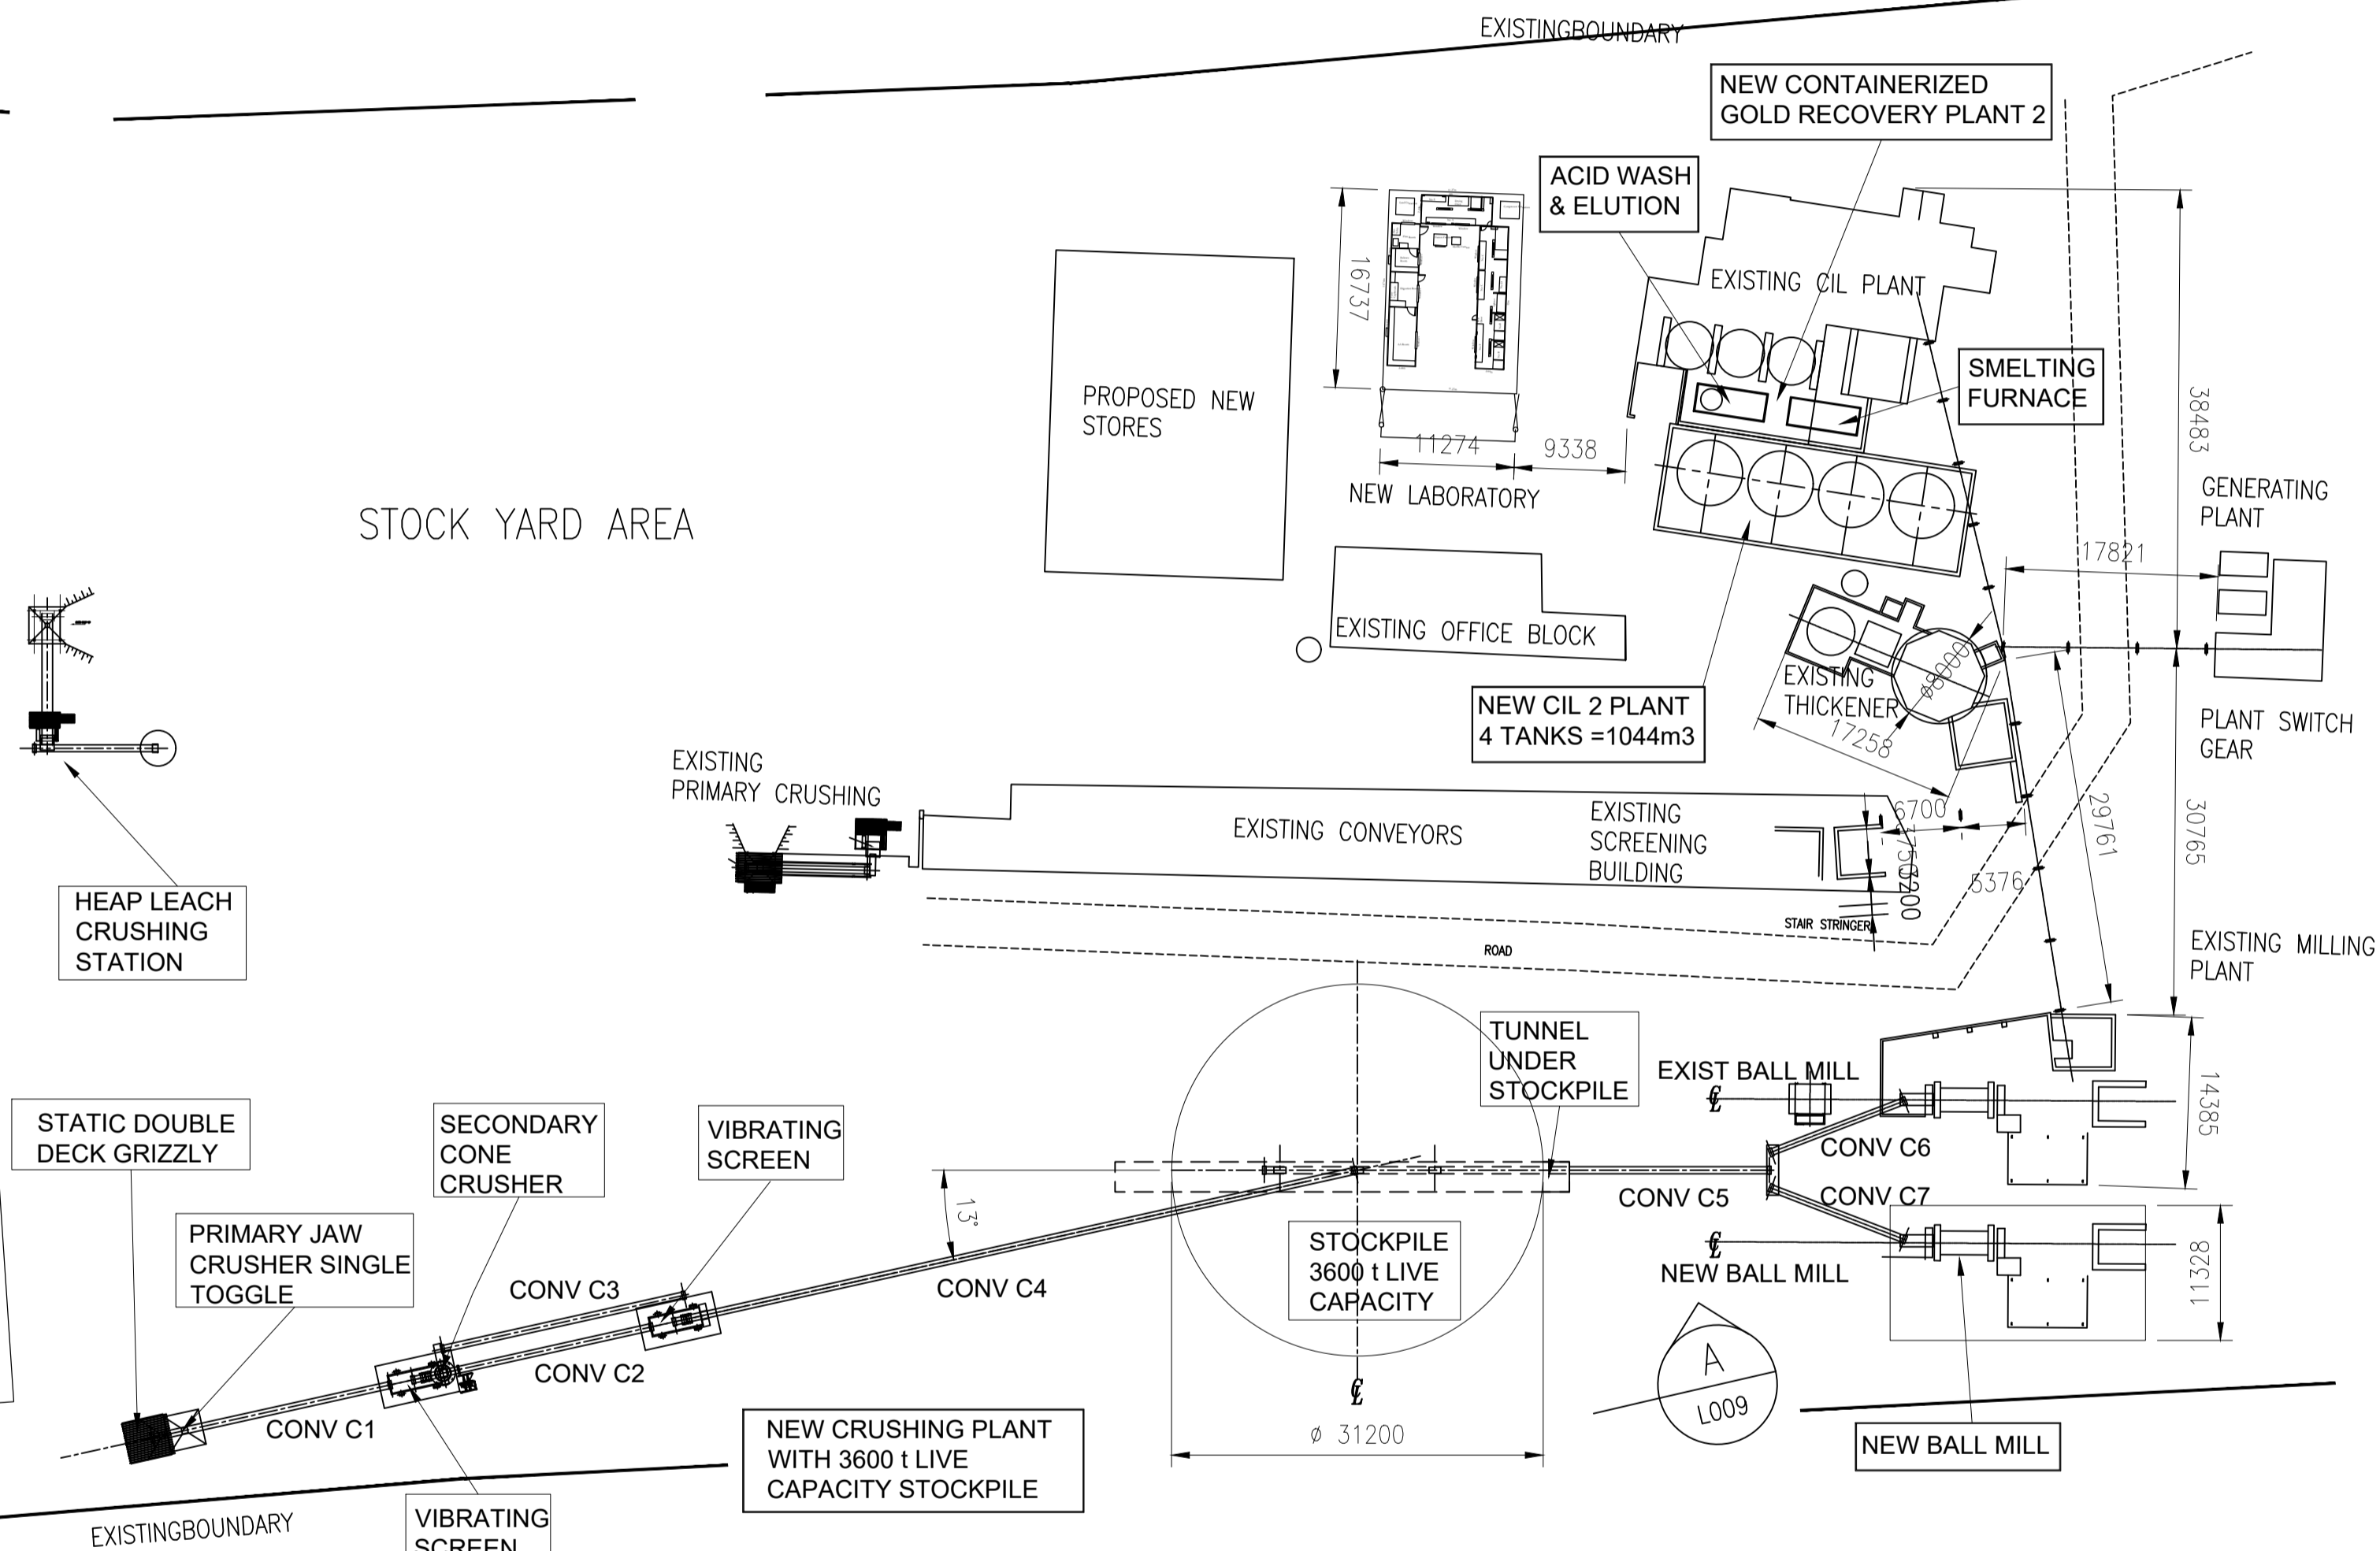

PLAN ON GOLD PLANT 2 EXPANSION
FOR ELEVATIONS SEE DRAWING L009

REVISIONS					REVISIONS					REFERENCES		 KILIMAPESA GOLD PTY LTD				
REV.	BY	DATE	REVISION	CHK'D	DATE	REV.	BY	DATE	REVISION	CHK'D	DATE		DRAWING TITLE	DWG No.		
						A	DG		ISSUED FOR INFORMATION & COMMENT							
CHECK FOR LATEST REVISION. IF IN DOUBT, ASK !												Scale 1:500 A1	DRAWN DG CHECKED M Jenkins APPROVED G McCrae	SEPT 2022 SEPT 2022 SEPT 2022	DRG. No. L007	REV A

This drawing is the property of Kilimapesa Gold Pty Ltd and must be returned upon request. It shall not be reproduced, copied or used in any way whatsoever without written permission from Kilimapesa Pty Ltd. This drawing is protected by copyright legislation.