

Figure 1
Plan View - Ilunga Drill Traces to Date

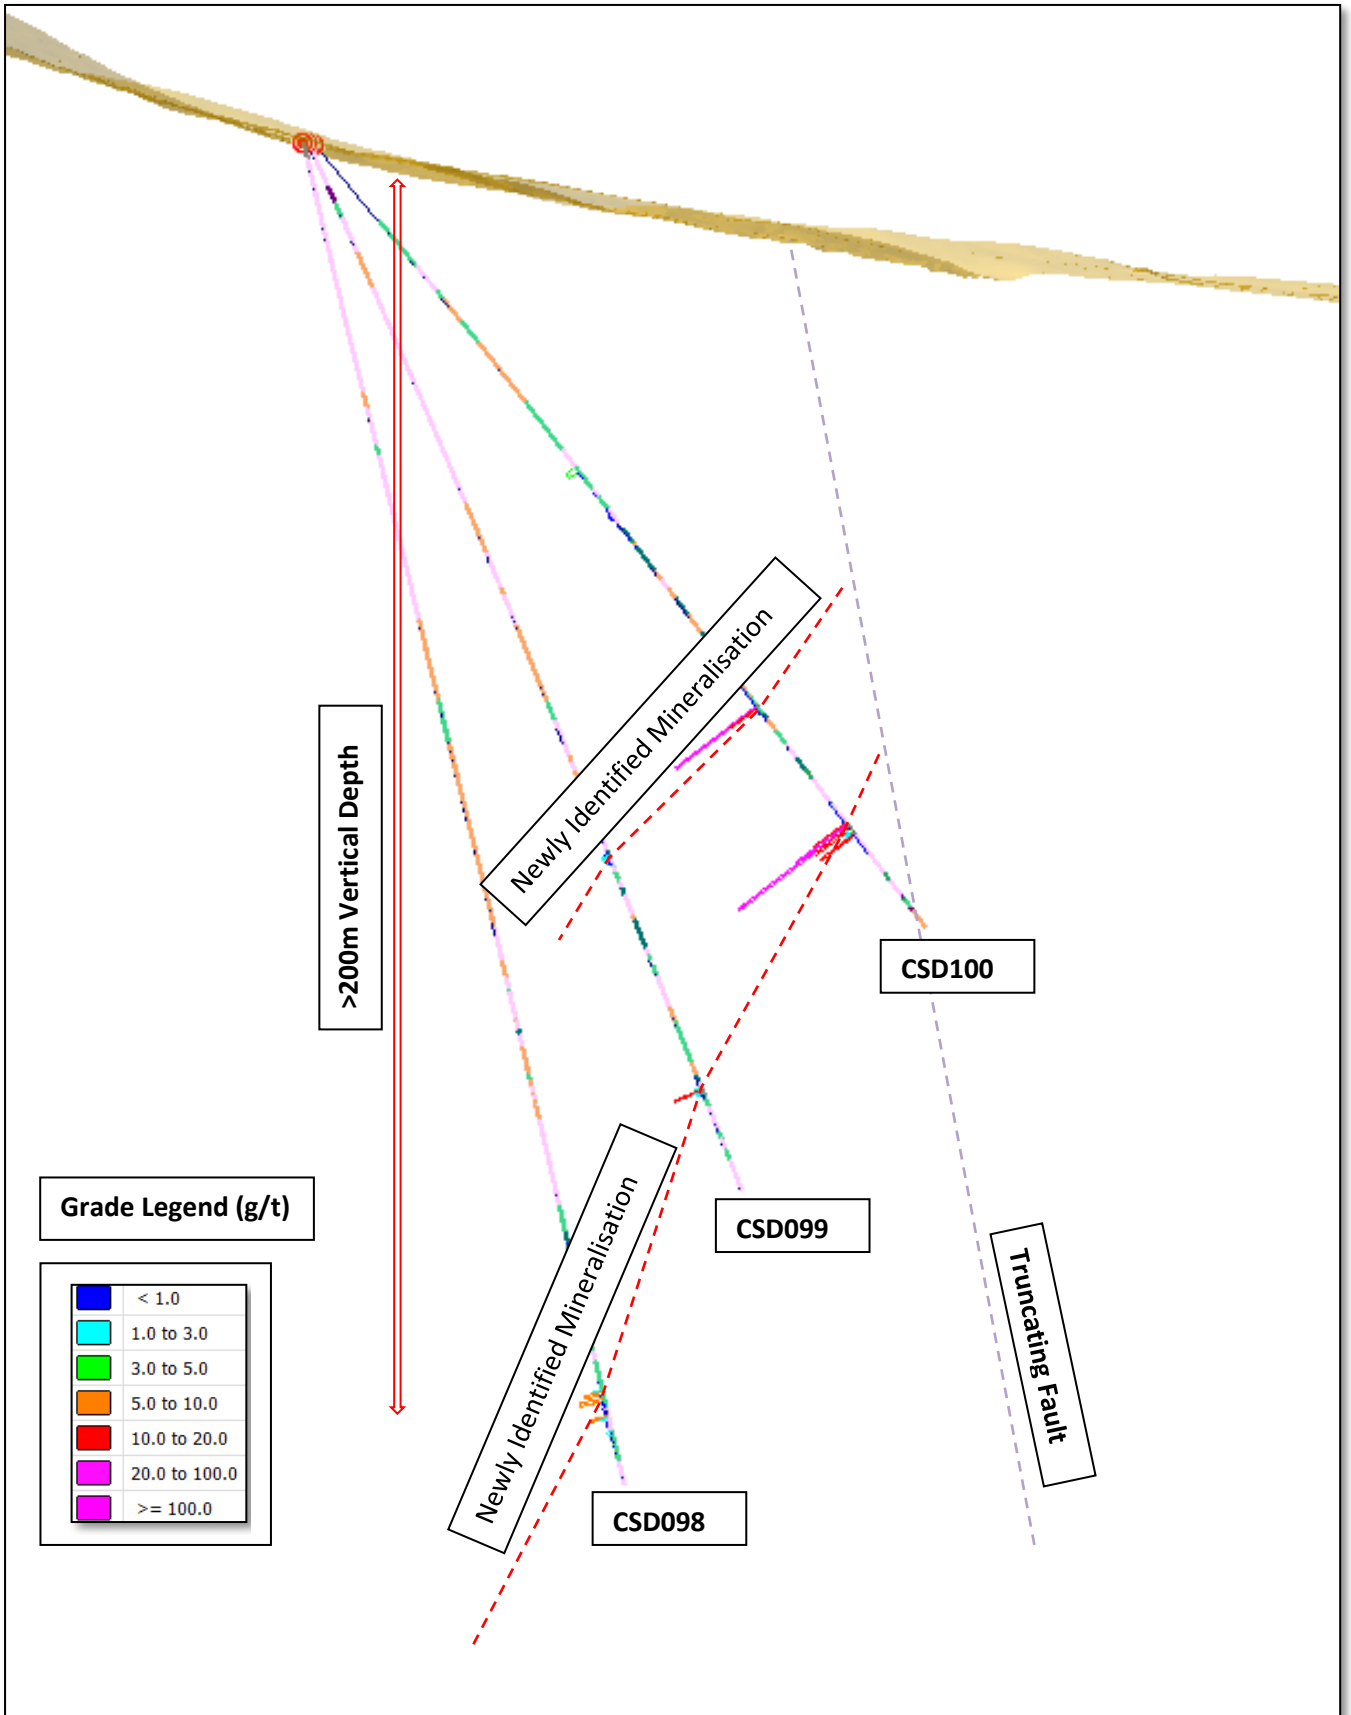


Figure 2
Ilunga Phase 2 Upgrade Drilling
Section looking East – Strike Extension Identified

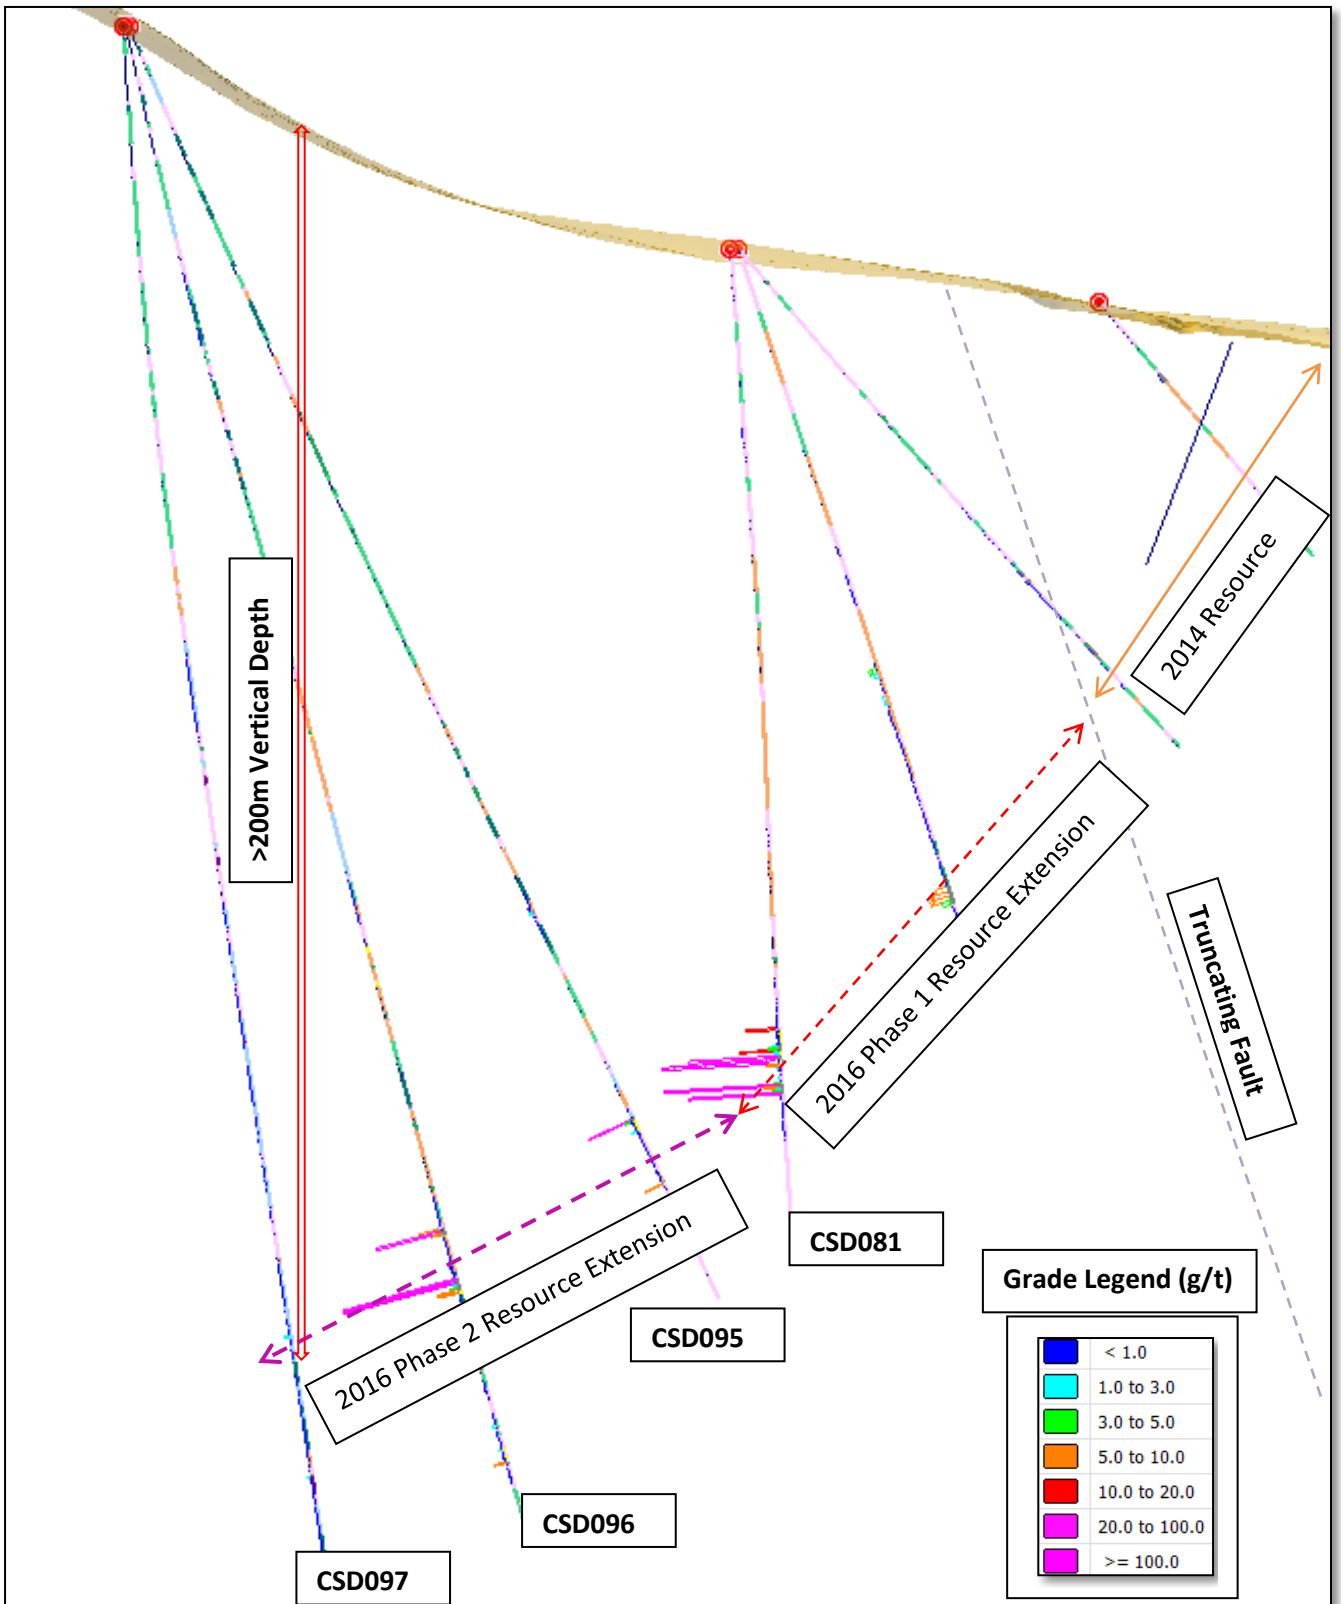


Figure 3
Ilunga Phase 2 Upgrade Drilling
 Section looking East – Additional Down-Dip Expression Identified