


N

S

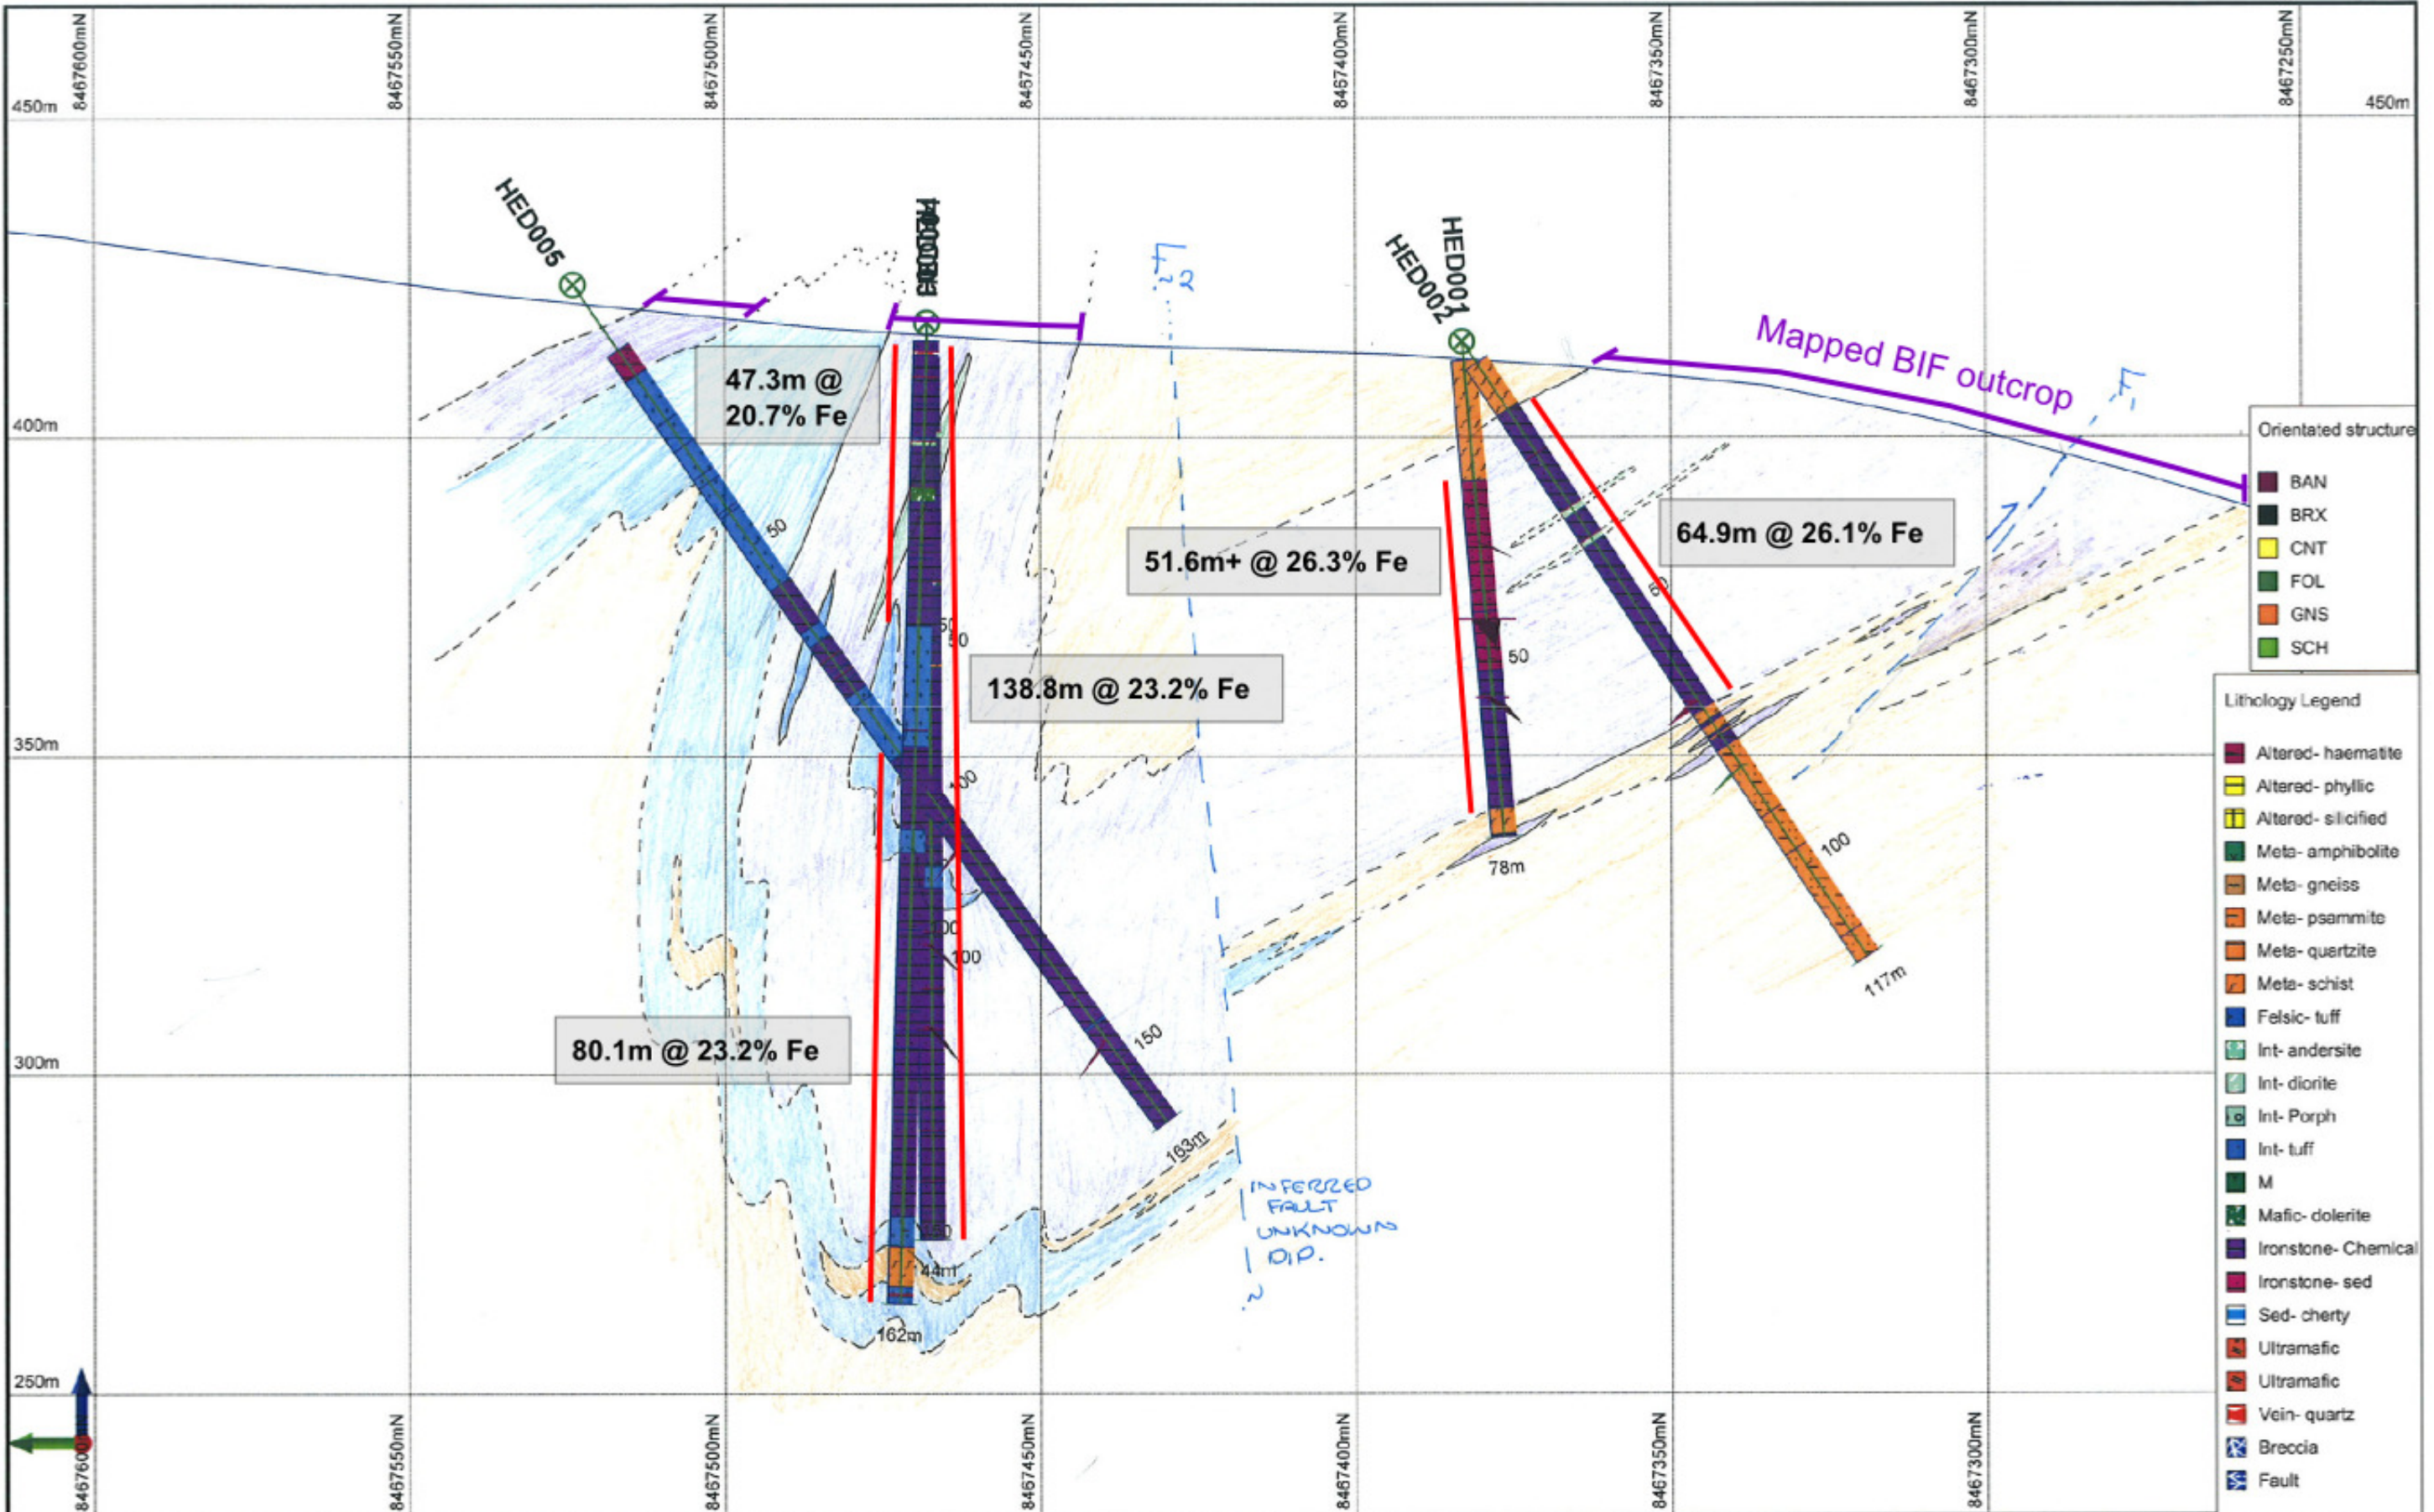

Notes:
Version 2. End of season review.

Notes:
Section window +/- 100m

Scale
1:1000

Plot Date
08-Oct-2012

Sheet
1 of 1

Plot File: Plots\506600 HE xsection

20 0 20m

**Havik East x Section
Looking East
505000**

Melville Bugt Project