


NW

SE

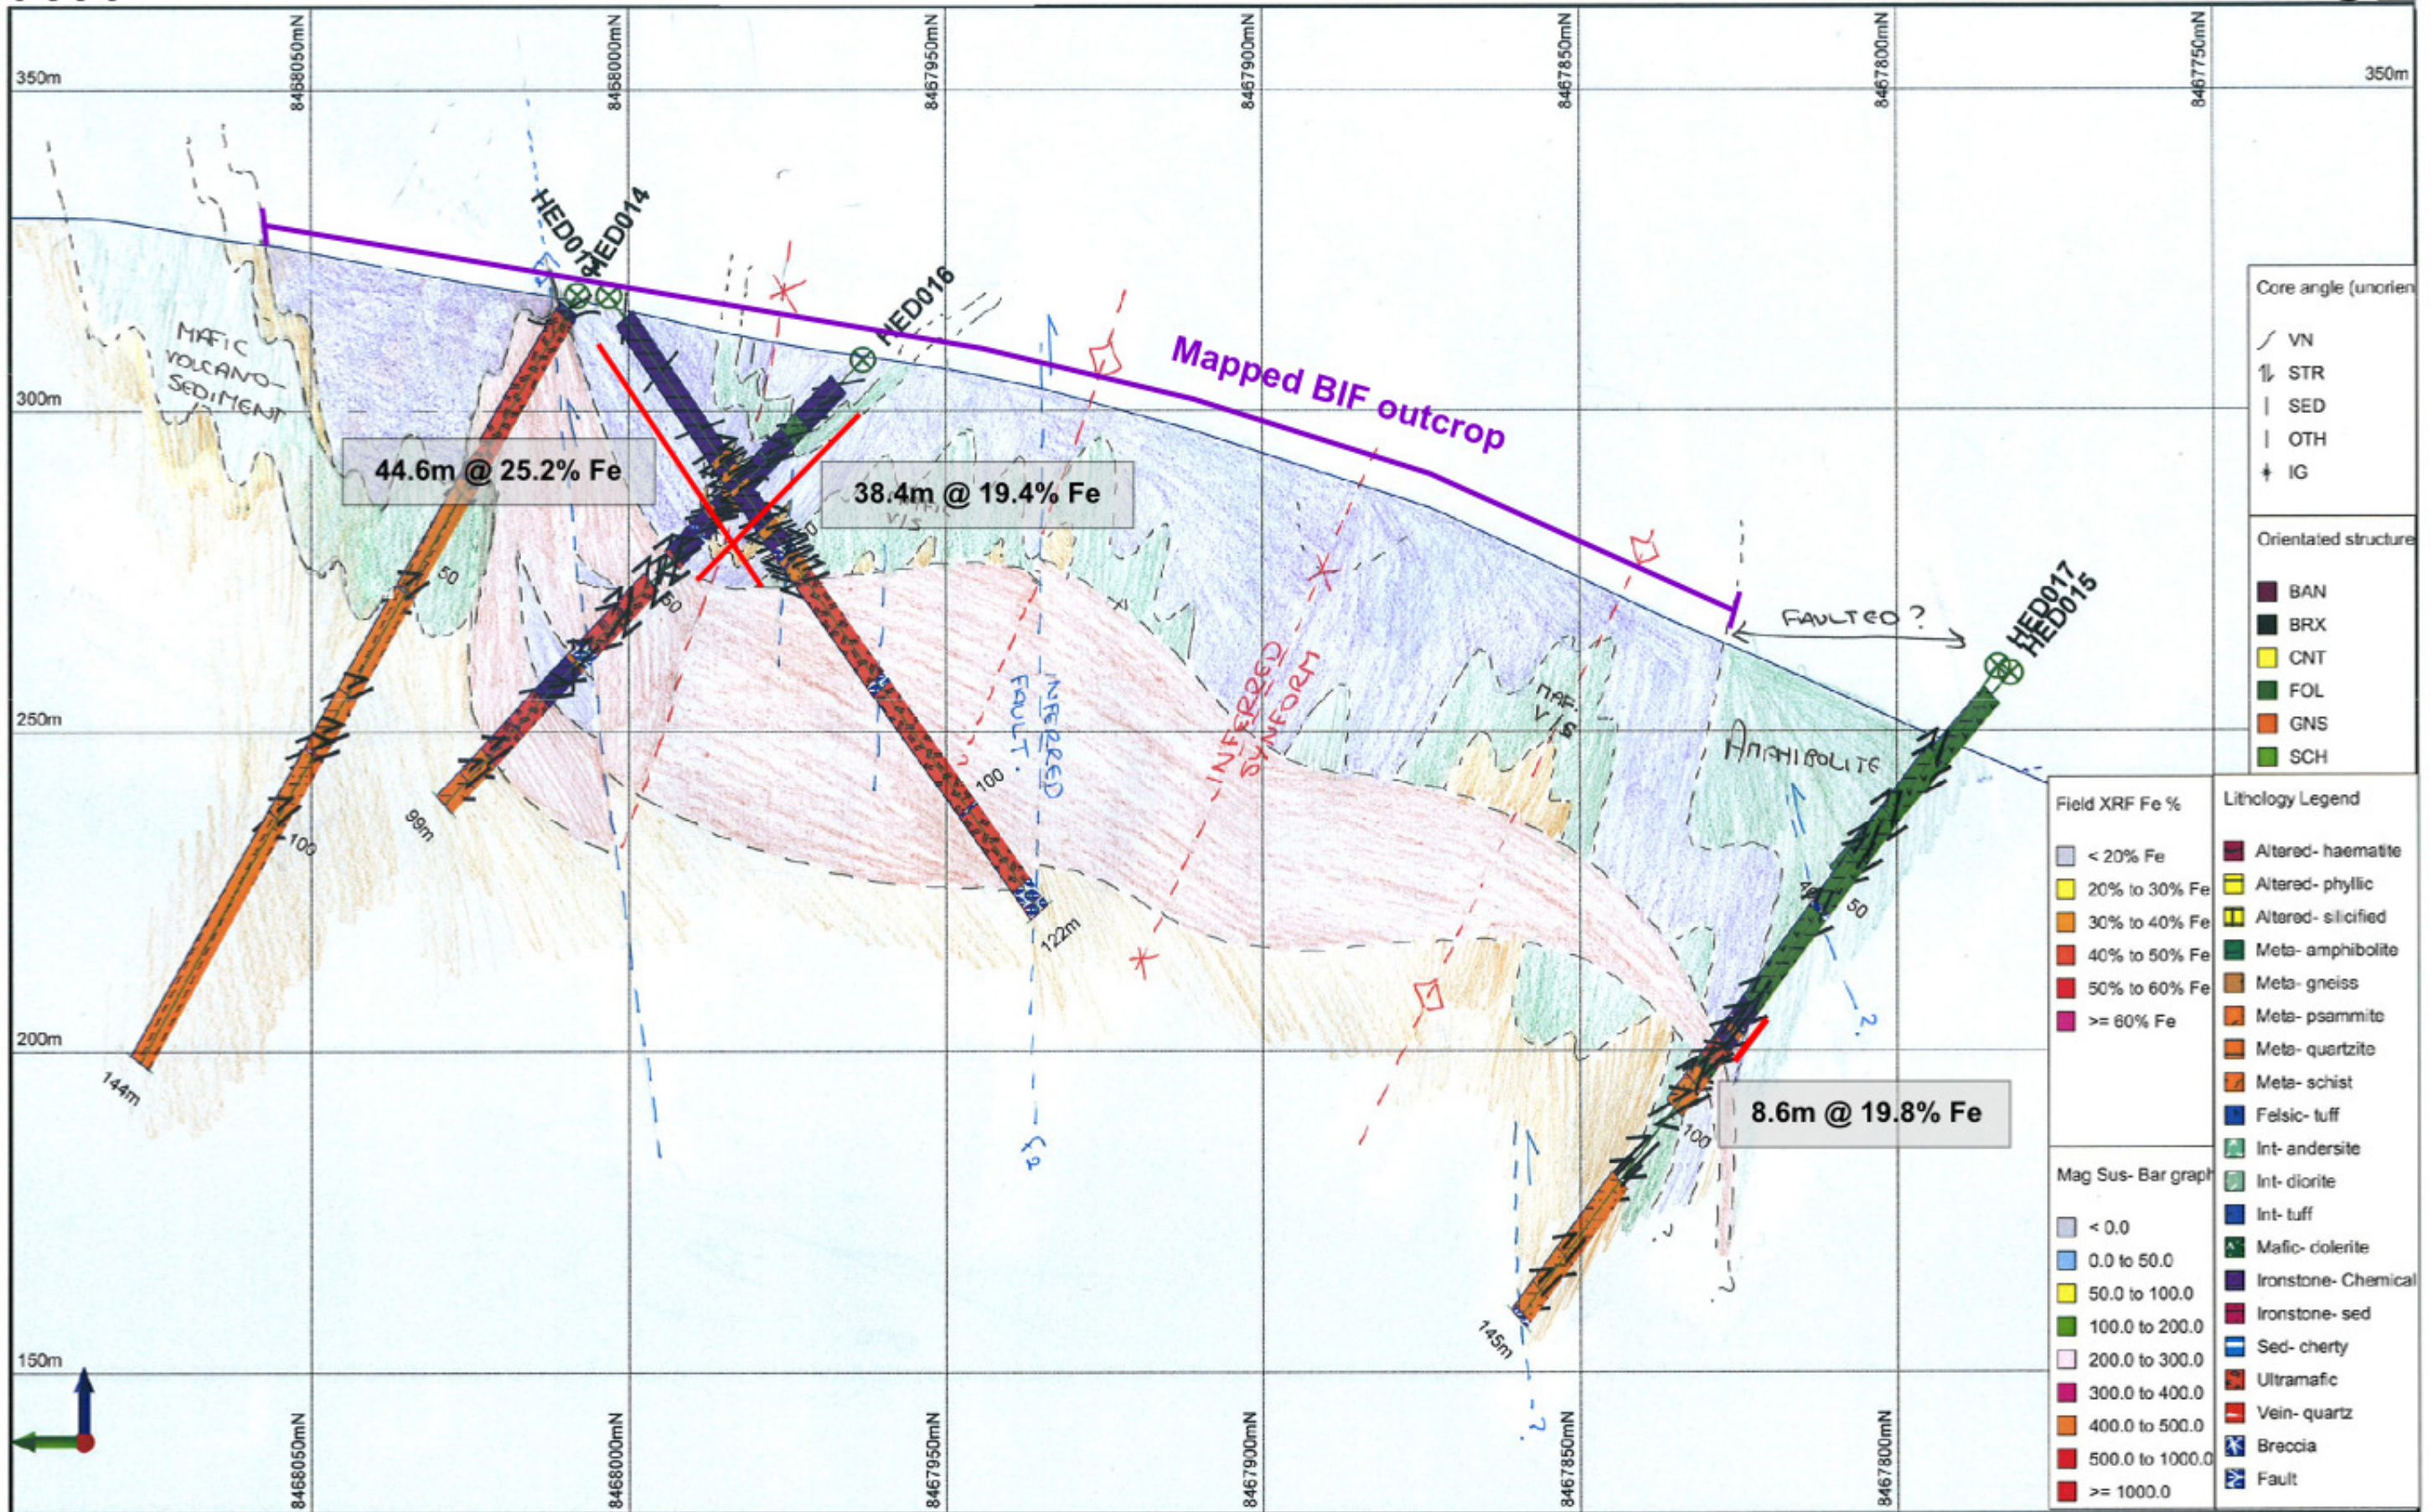

Notes: with alpha angles

Notes: Section window +/- 100m

Scale 1:1000

Plot Date 09-Oct-2012

Plot File: Vizex

Sheet 1 of 1

20 0 20m

Havik North East

X section looking NE

150 degrees

Center of section 506550

Melville Bugt Project